



South End /
Lower Roxbury Open Space Land Trust,
P.O. Box 180923, Boston MA 02118
**The Berkeley
Street Community
Garden**
East Berkeley St / Tremont St / Shawmut Ave
Boston, Massachusetts

PRINCIPAL IN CHARGE
Jonathan Keep
P.O. Box 86
Lincoln, Massachusetts 01773
E: jonathan@jonathankeep.com
W: www.jonathankeep.com
P: 781.259.0240

LANDSCAPE ARCHITECT
Joshua Burgel
25C South Commons
Lincoln, Massachusetts 01773
P: 617.899.3823
E: joshua.burgel@gmail.com

ORIGINAL DESIGNER
Studio LANDA
(75% Design completed October 1, 2002)

REVISIONS

LANDSCAPE ARCHITECT




stamped DECEMBER 21, 2007


DRAWING INFORMATION

date DECEMBER 21, 2007
scale 1" = 1'-0"
drawn by / checked by LandA & JB / JK
title / sheet no. Elevations & Details

L-4

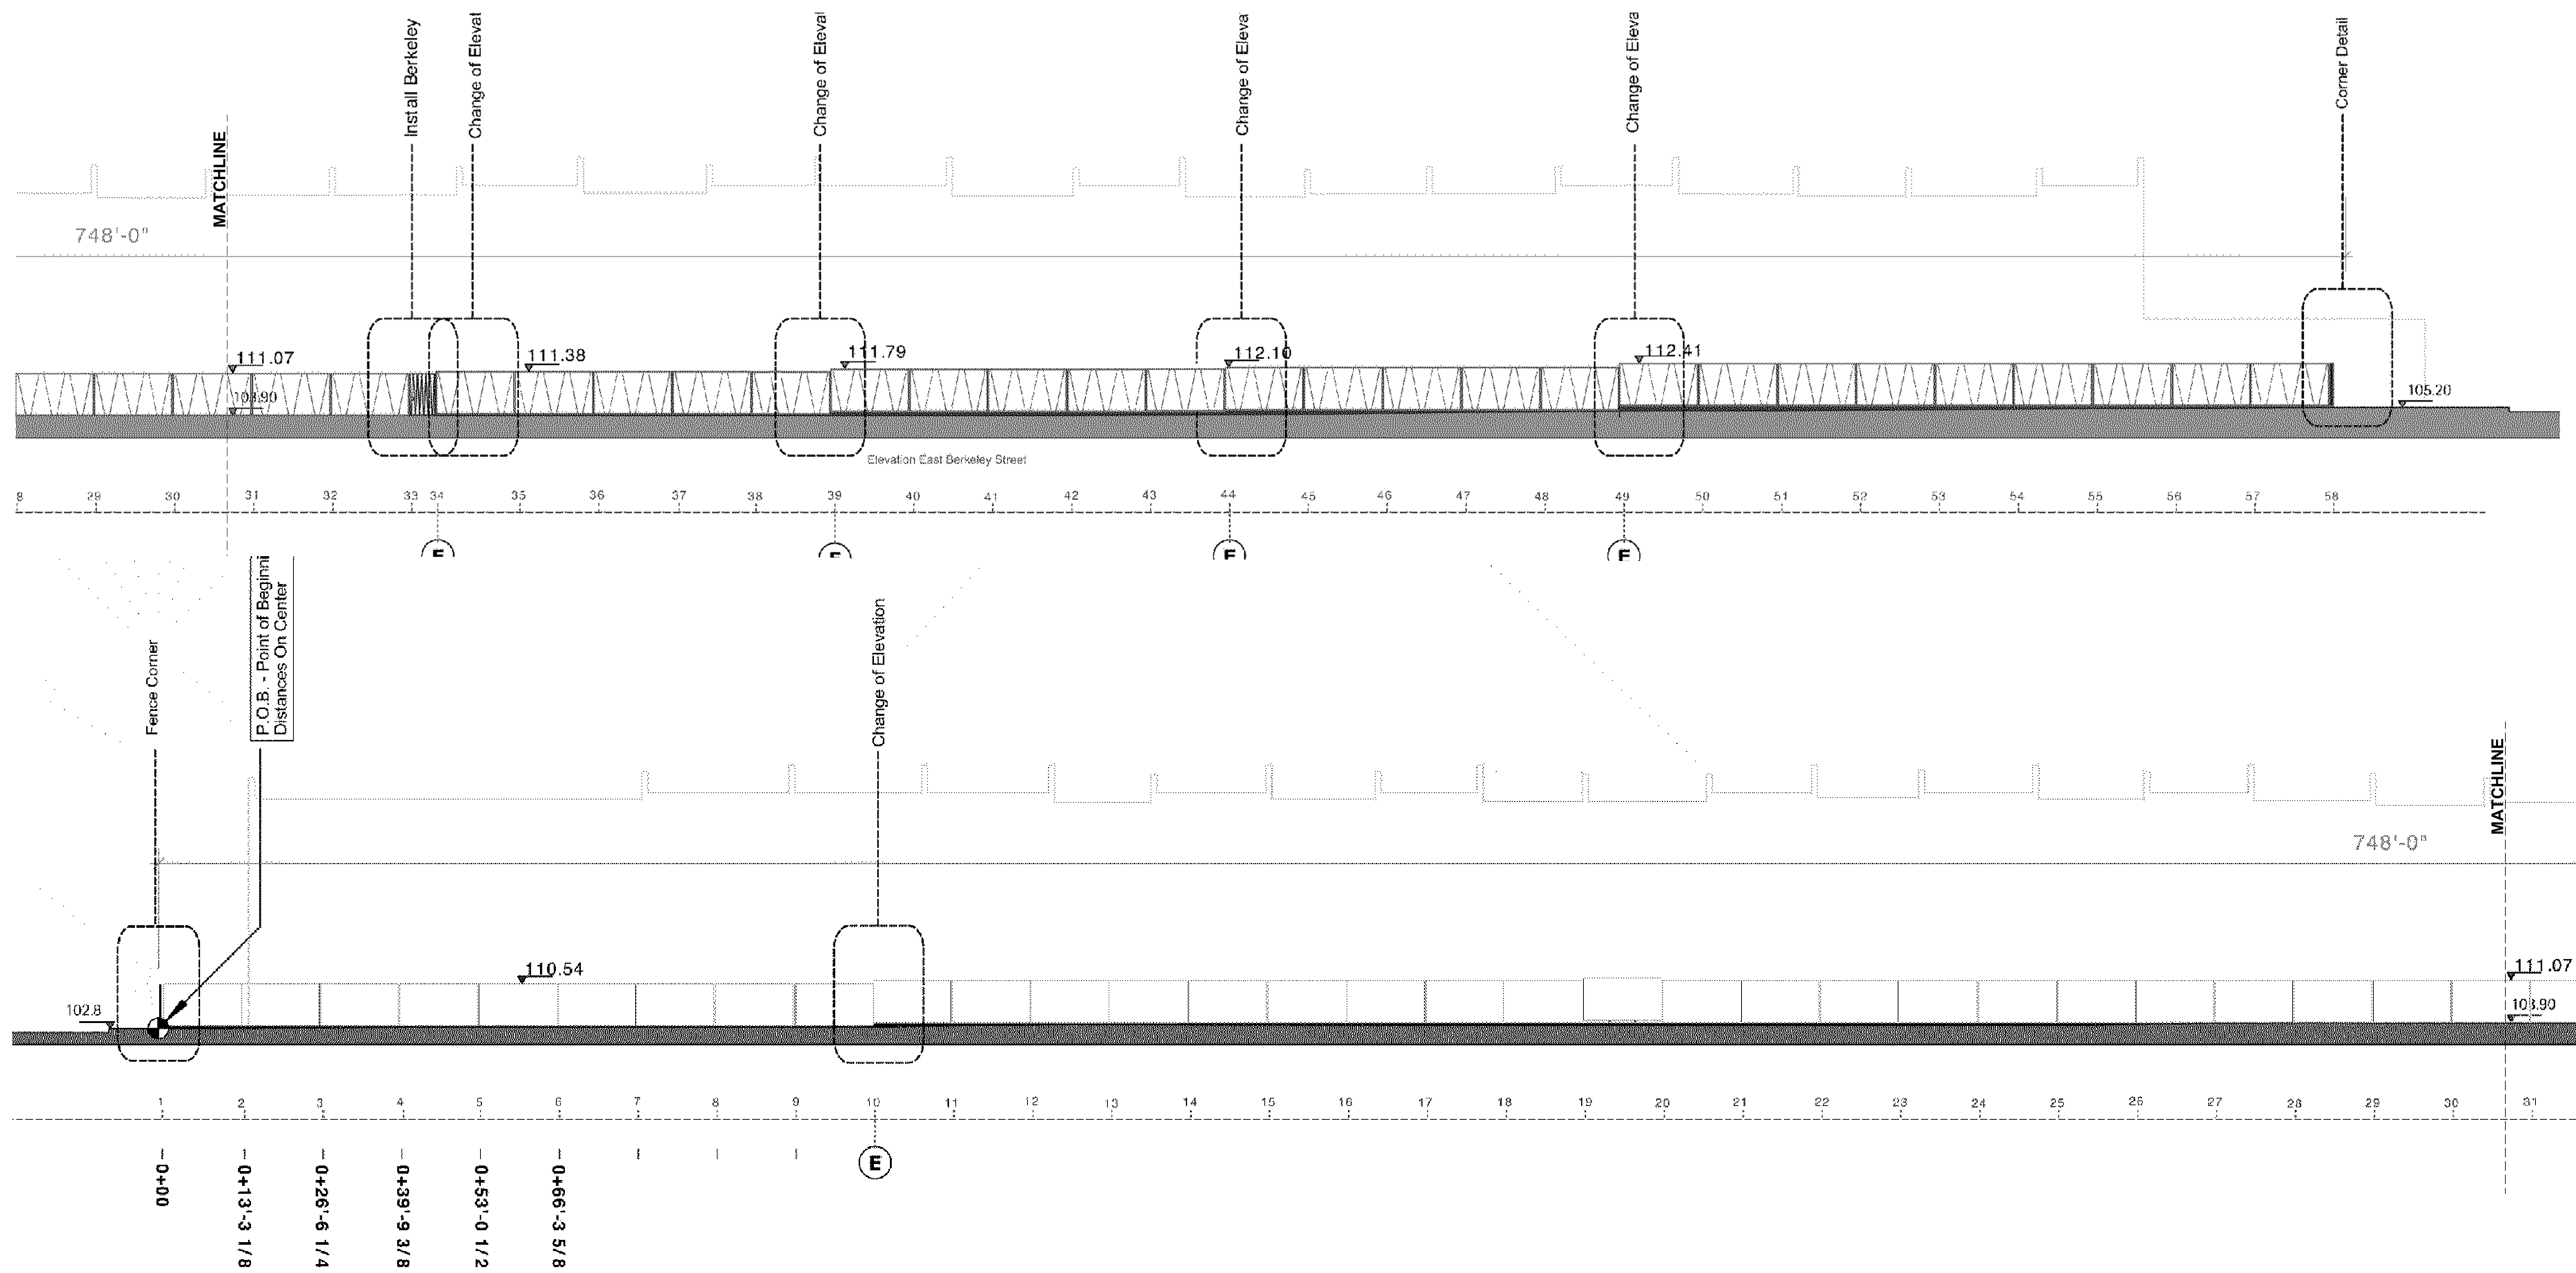

East Berkeley Street Elevation

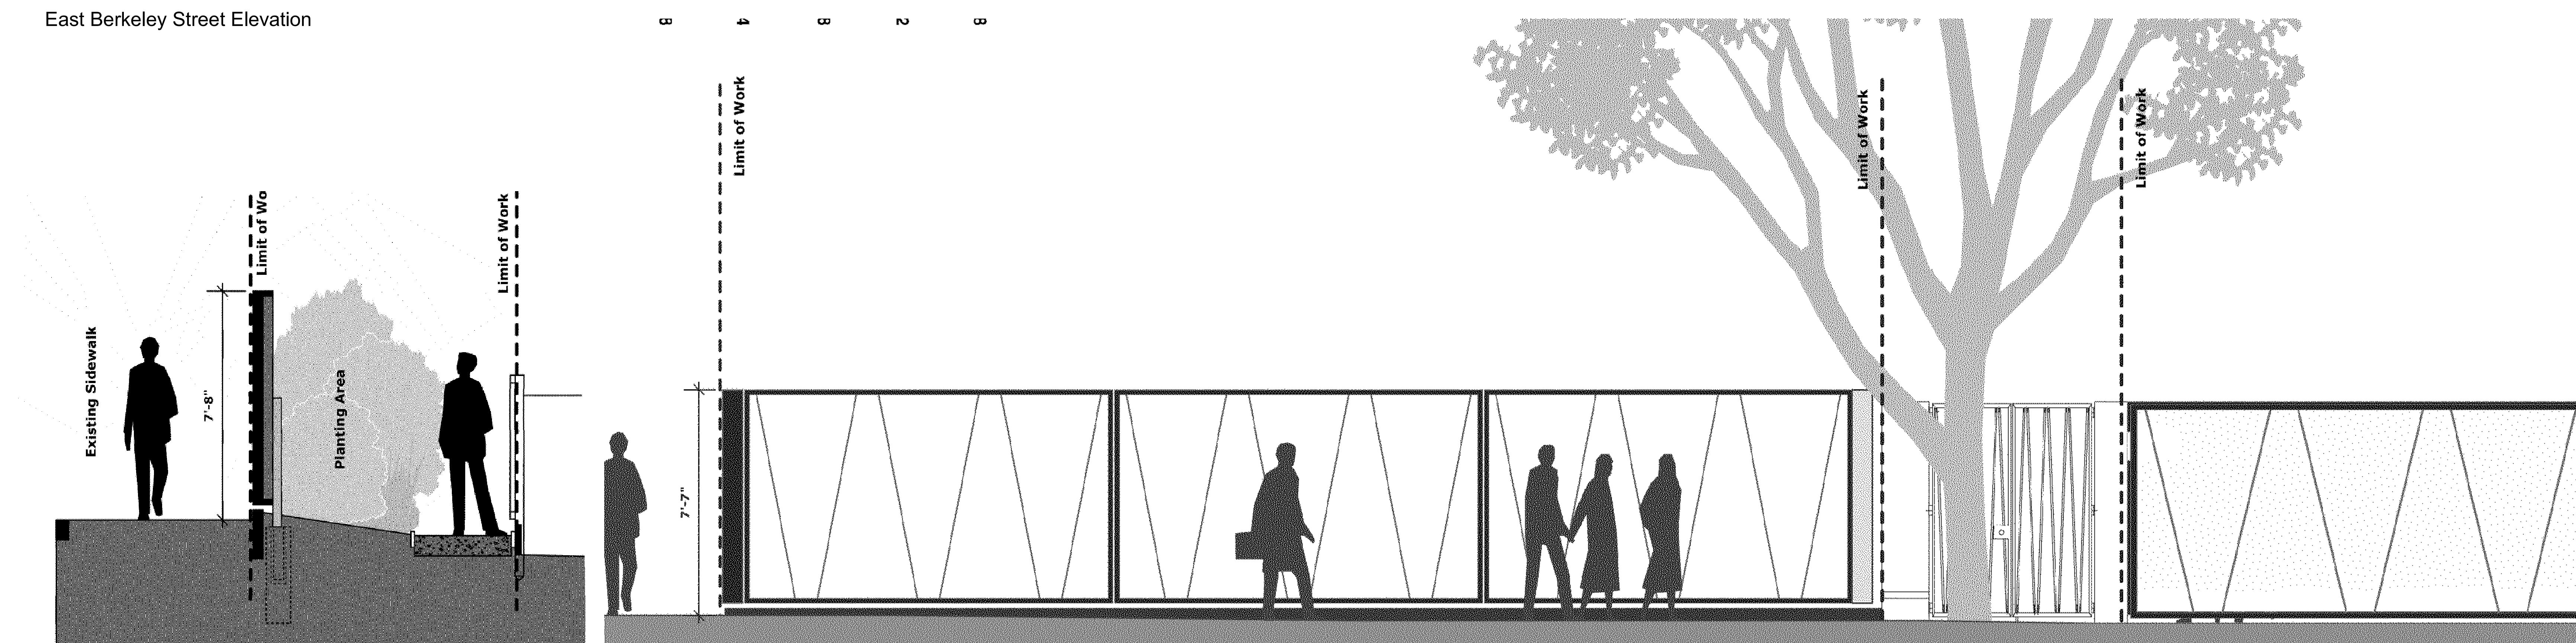

Typical Section

Shawmut Street Elevation